



331262

PLAN & PROFILE

MADISON AVENUE

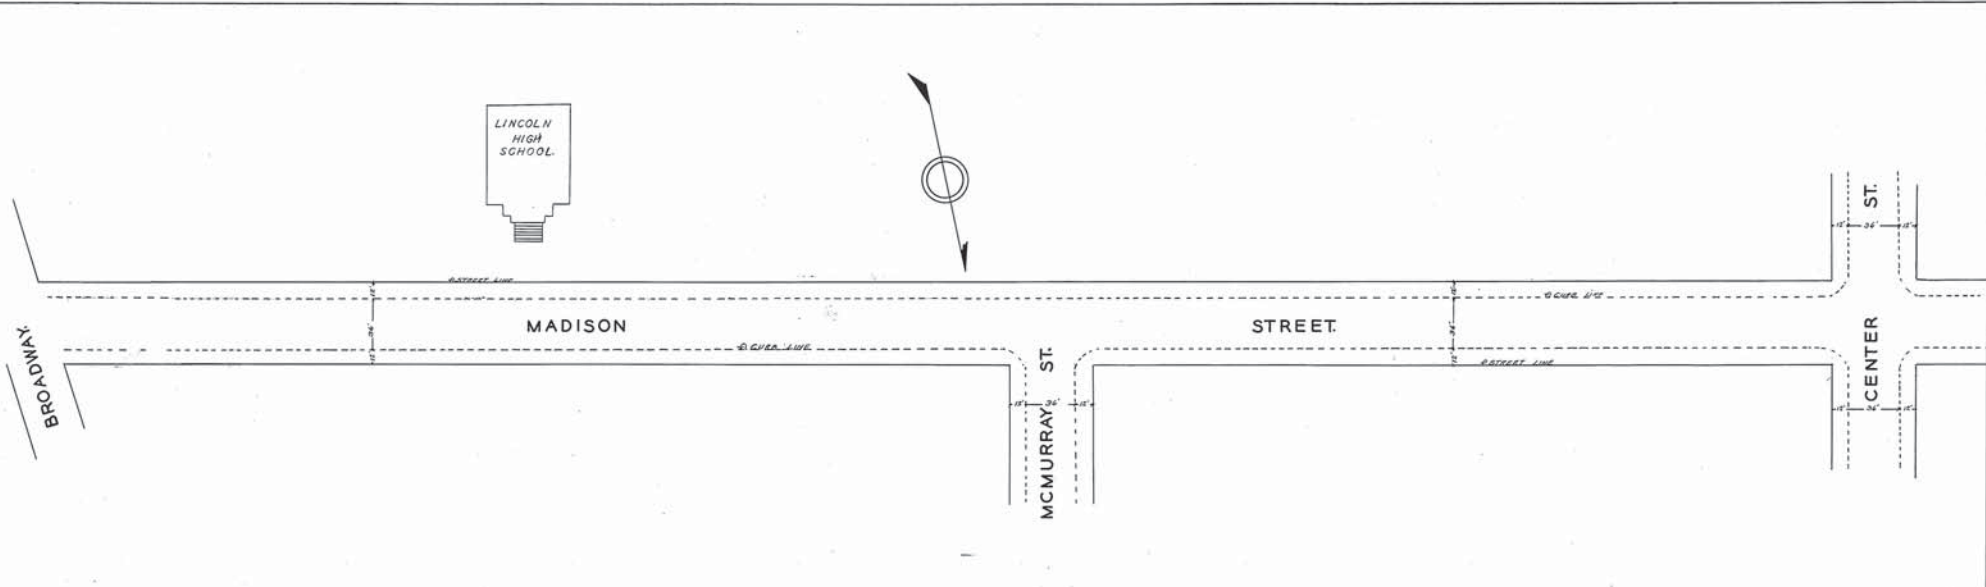

FREDERICK CITY  
 PLAN AND PROFILE OF MADISON ST.  
 SHOWING ESTABLISHED GRADE AND STREET LINE.  
 SCALE VER. 1" = 4' HOR. 1" = 40'  
 FREDERICK MD.  
 FEBRUARY 28, 1938  
 ELMER ST. C. MAXWELL  
 CITY ENGINEER

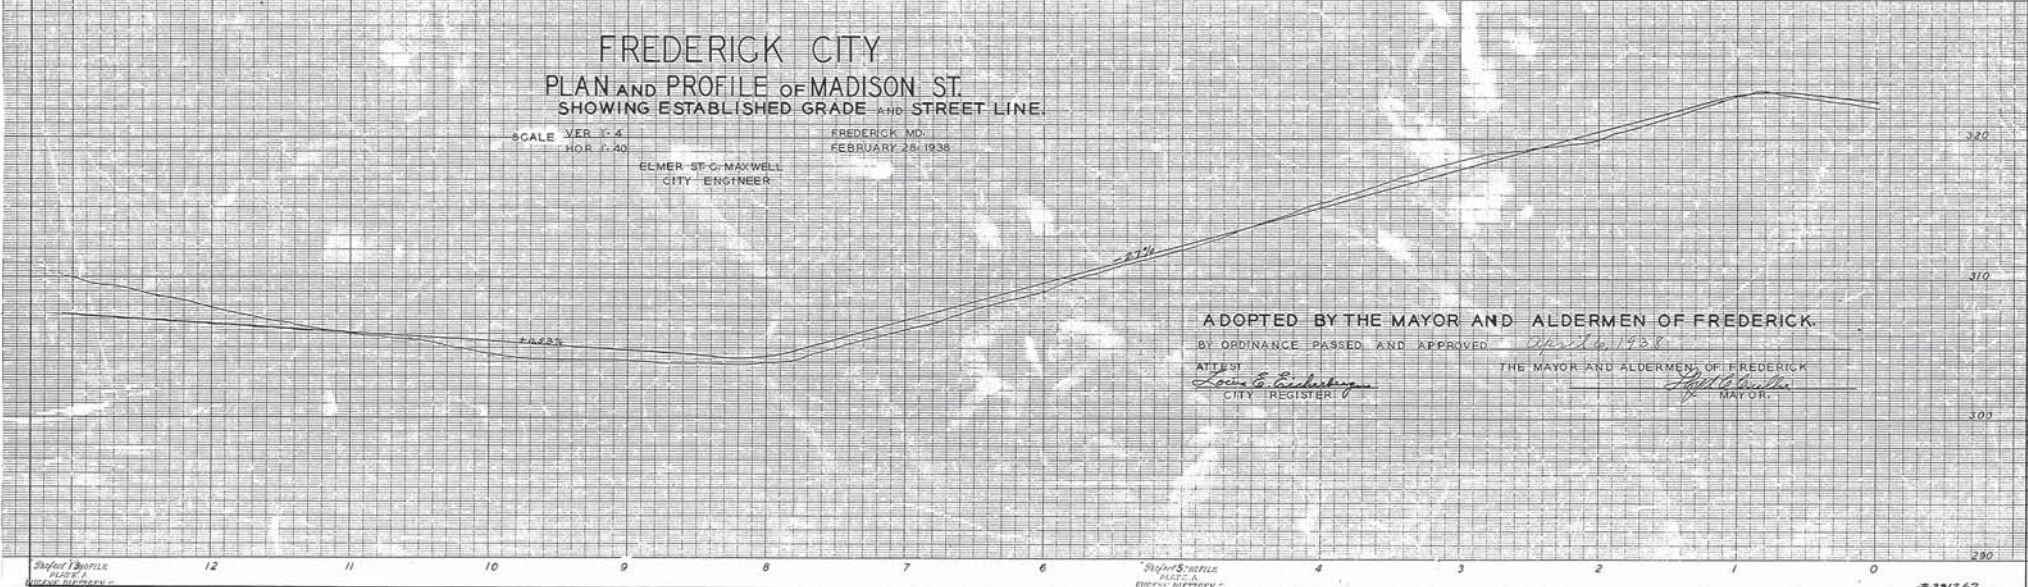

ADOPTED BY THE MAYOR AND ALDERMEN OF FREDERICK.  
 BY ORDINANCE PASSED AND APPROVED *April 6, 1938*  
 ATTEST  
*Louis G. Lister*  
 CITY REGISTER

THE MAYOR AND ALDERMEN OF FREDERICK  
*John C. Gwathmey*  
 MAYOR

331262