
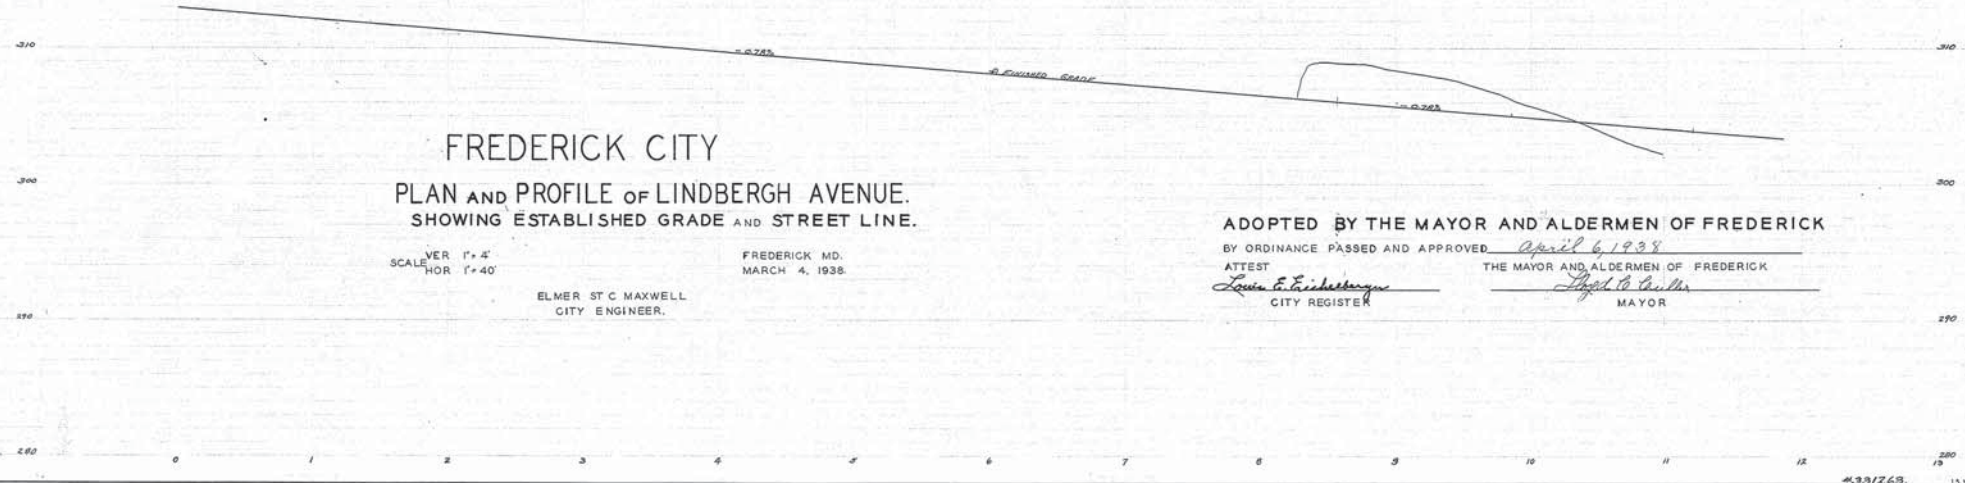


PLAN & PROFILE

LINDBERGH AVENUE

331263

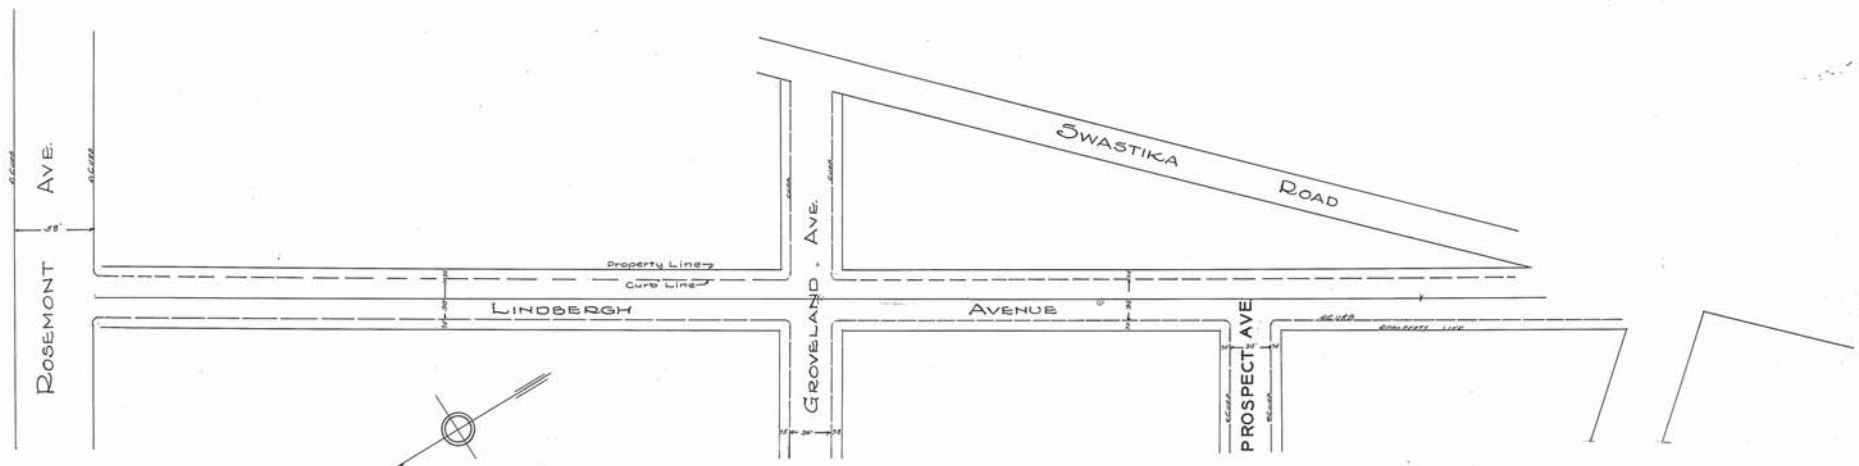

FREDERICK CITY
 PLAN AND PROFILE OF LINDBERGH AVENUE.
 SHOWING ESTABLISHED GRADE AND STREET LINE.

SCALE
 VERT 1" = 4'
 HOR 1" = 40'

ELMER ST C MAXWELL
 CITY ENGINEER.

FREDERICK MD.
 MARCH 4, 1938.

ADOPTED BY THE MAYOR AND ALDERMEN OF FREDERICK
 BY ORDINANCE PASSED AND APPROVED April 6, 1938
 ATTEST THE MAYOR AND ALDERMEN OF FREDERICK
Louis E. Eisenberg CITY REGISTER
Thos C. Smith MAYOR