


WESTINGHOUSE, CHURCH, KERR & Co
ENGINEERS
6 & 10 BRIDGE ST. NEW YORK

FREDERICK CITY. PROPOSED LAYOUT OF WEST SIDE ADDITION.

SCALE, 1"=200'

JAN. 27-1908.

Frederick Md.

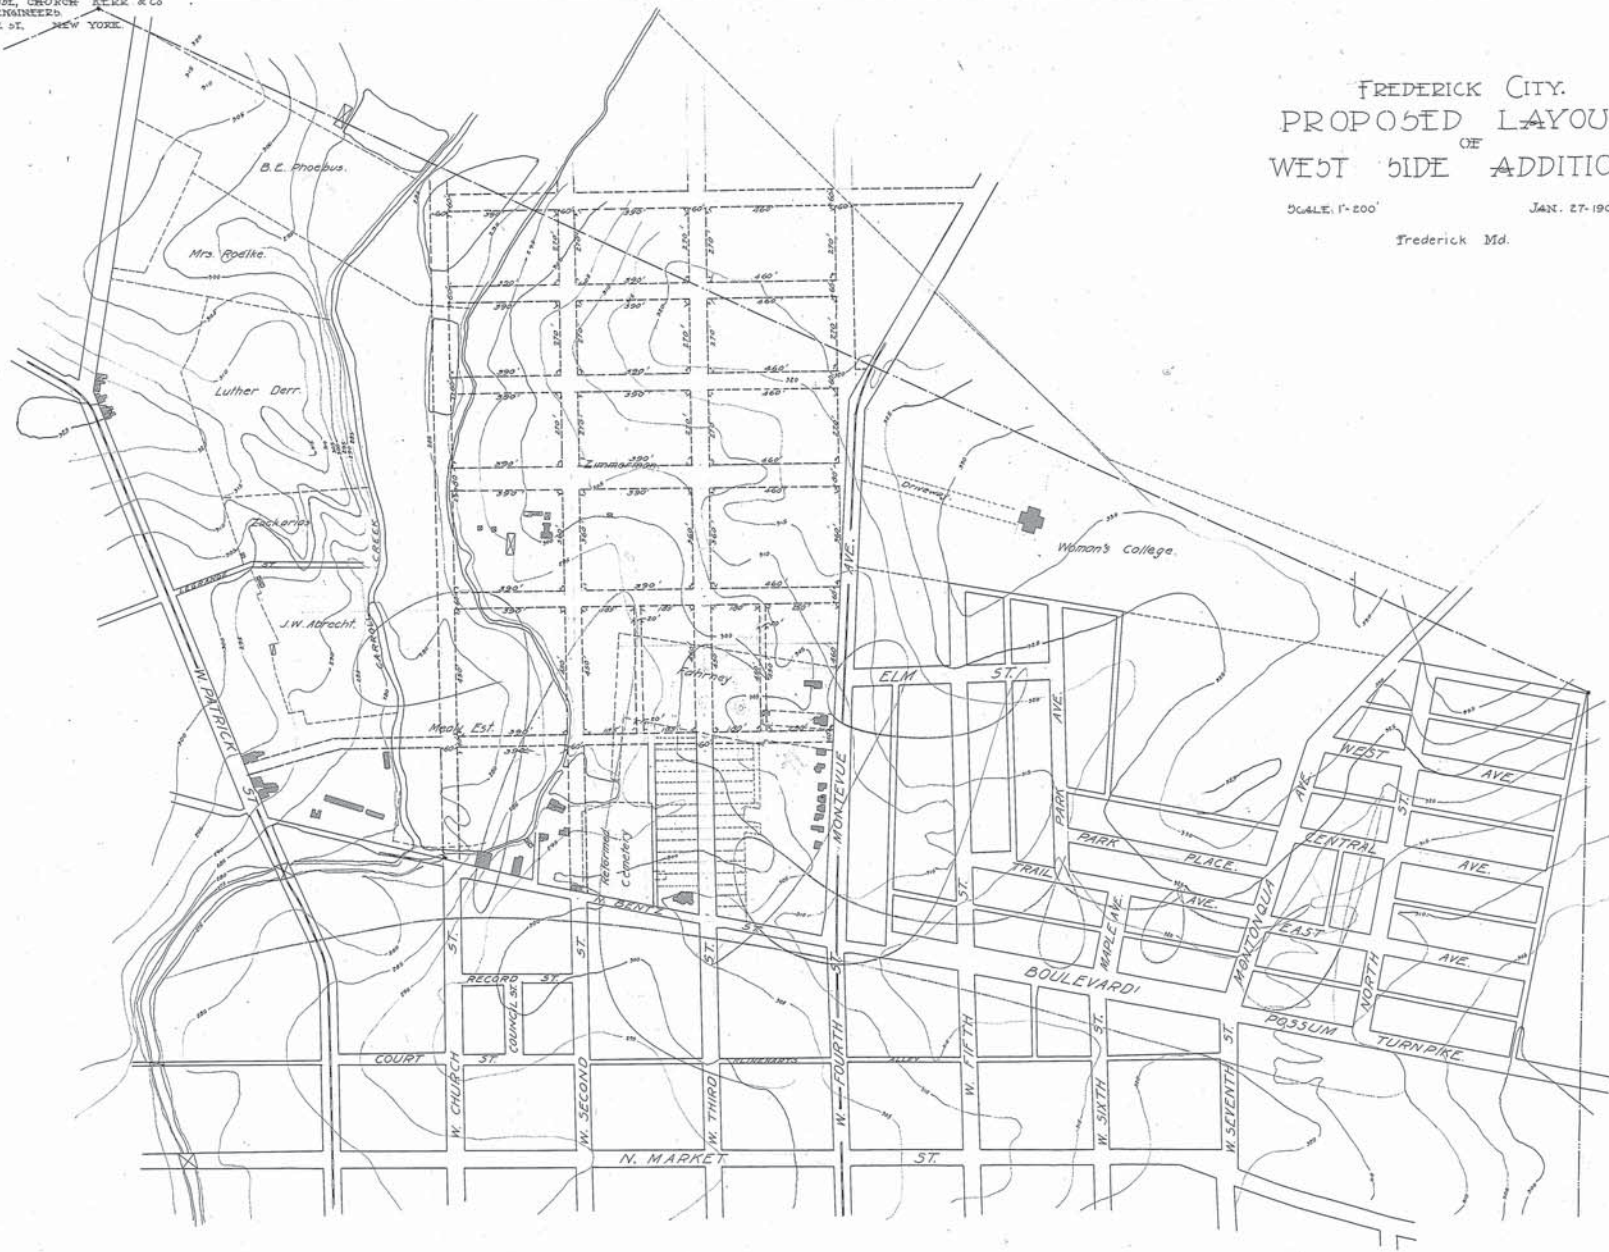

N.Y. No 20467.

WESTINGHOUSE CHURCH, KERR & CO. 20467

PROPOSED WEST SIDE ADDITION LAYOUT