
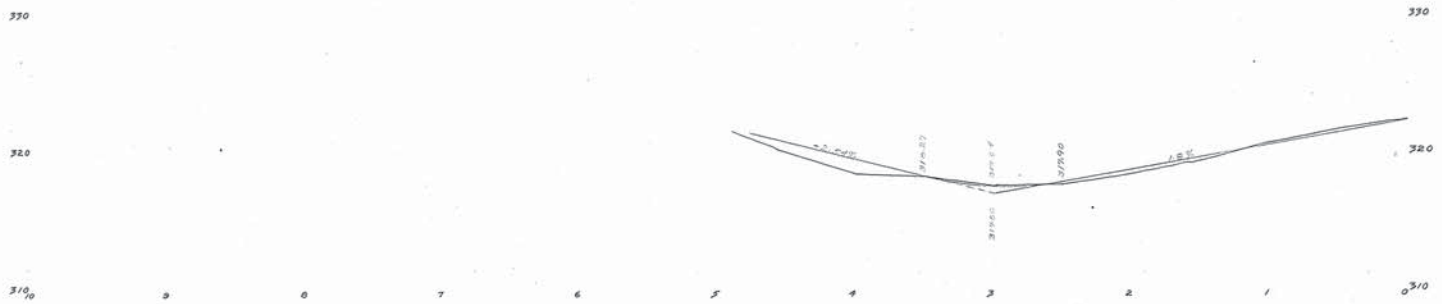


ENGINEERING
CITY ENGINEER
FREDERICK, MARYLAND

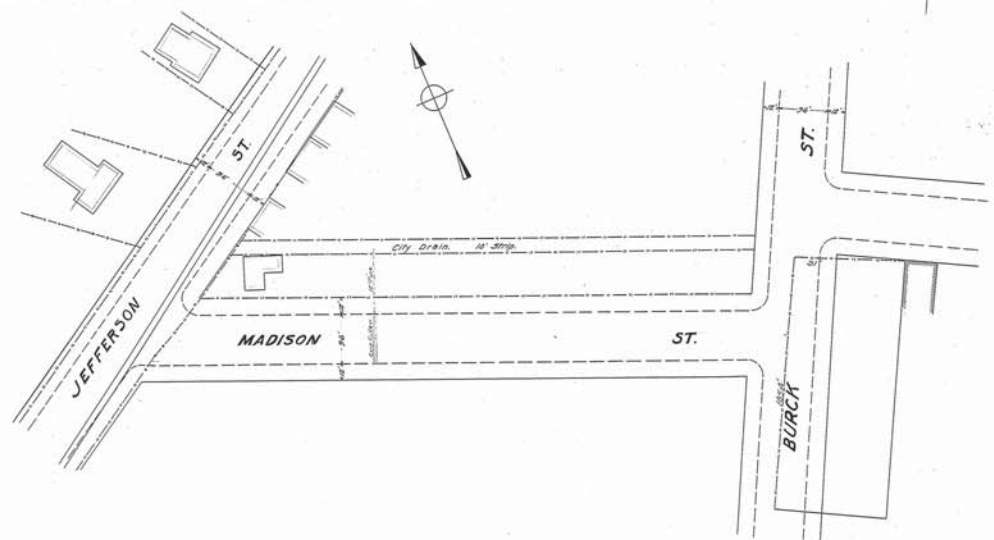

Adopted by The Mayor and Aldermen of Frederick
by ordinance passed and approved

Attest: _____
City Registrar

By _____
Mayor

FREDERICK CITY
PLAN & PROFILE OF MADISON STREET
SHOWING ESTABLISHED GRADE & STREET LINE
Scales: 1" = 4' Vert.
1" = 40' Hor.
Frederick Md.
June-1-1921.
Sheet 1 of 4 Sheets

210601
P.A.D.S.


210601
PLAN & PROFILE
MADISON STREET

210601-A

PLAN & PROFILE

MADISON STREET

EMERY COEVEN
CITY ENGINEER
FREDERICK MARYLAND

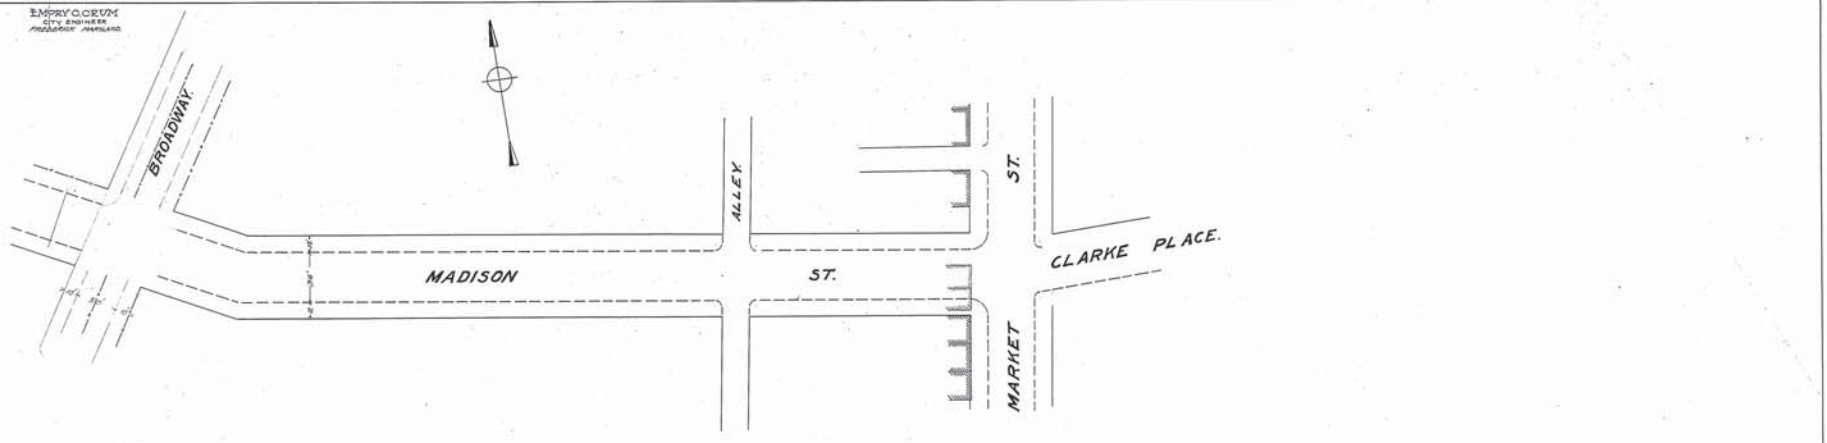

Adopted by The Mayor and Aldermen of Frederick
by ordinance passed and approved

Attest:-
 City Registrar
 By
 Mayor

FREDERICK CITY
 PLAN & PROFILE OF MADISON STREET
 SHOWING ESTABLISHED GRADE & STREET LINE
 Scales: H & V 1" = 40' Horiz
 Frederick Md
 June-11-1921
 Sheet 4 of 4 Sheets

210601-A
DATE