


ADOPTED BY THE MAYOR AND ALDERMEN OF FREDERICK
 BY ORDINANCE PASSED AND APPROVED
 ATTEST: _____ THE MAYOR AND ALDERMEN OF FREDERICK
 BY _____
 CITY REGISTER MAYOR

FREDERICK CITY
 PLAN AND PROFILE OF EAST PATRICK STREET
 SHOWING ESTABLISHED GRADE AND STREET LINE

1"=4' VERT. SCALES: 1"=40' HOR. FREDERICK, MD. JUNE 29, 1954

SHEET 1 OF 3 SHEETS

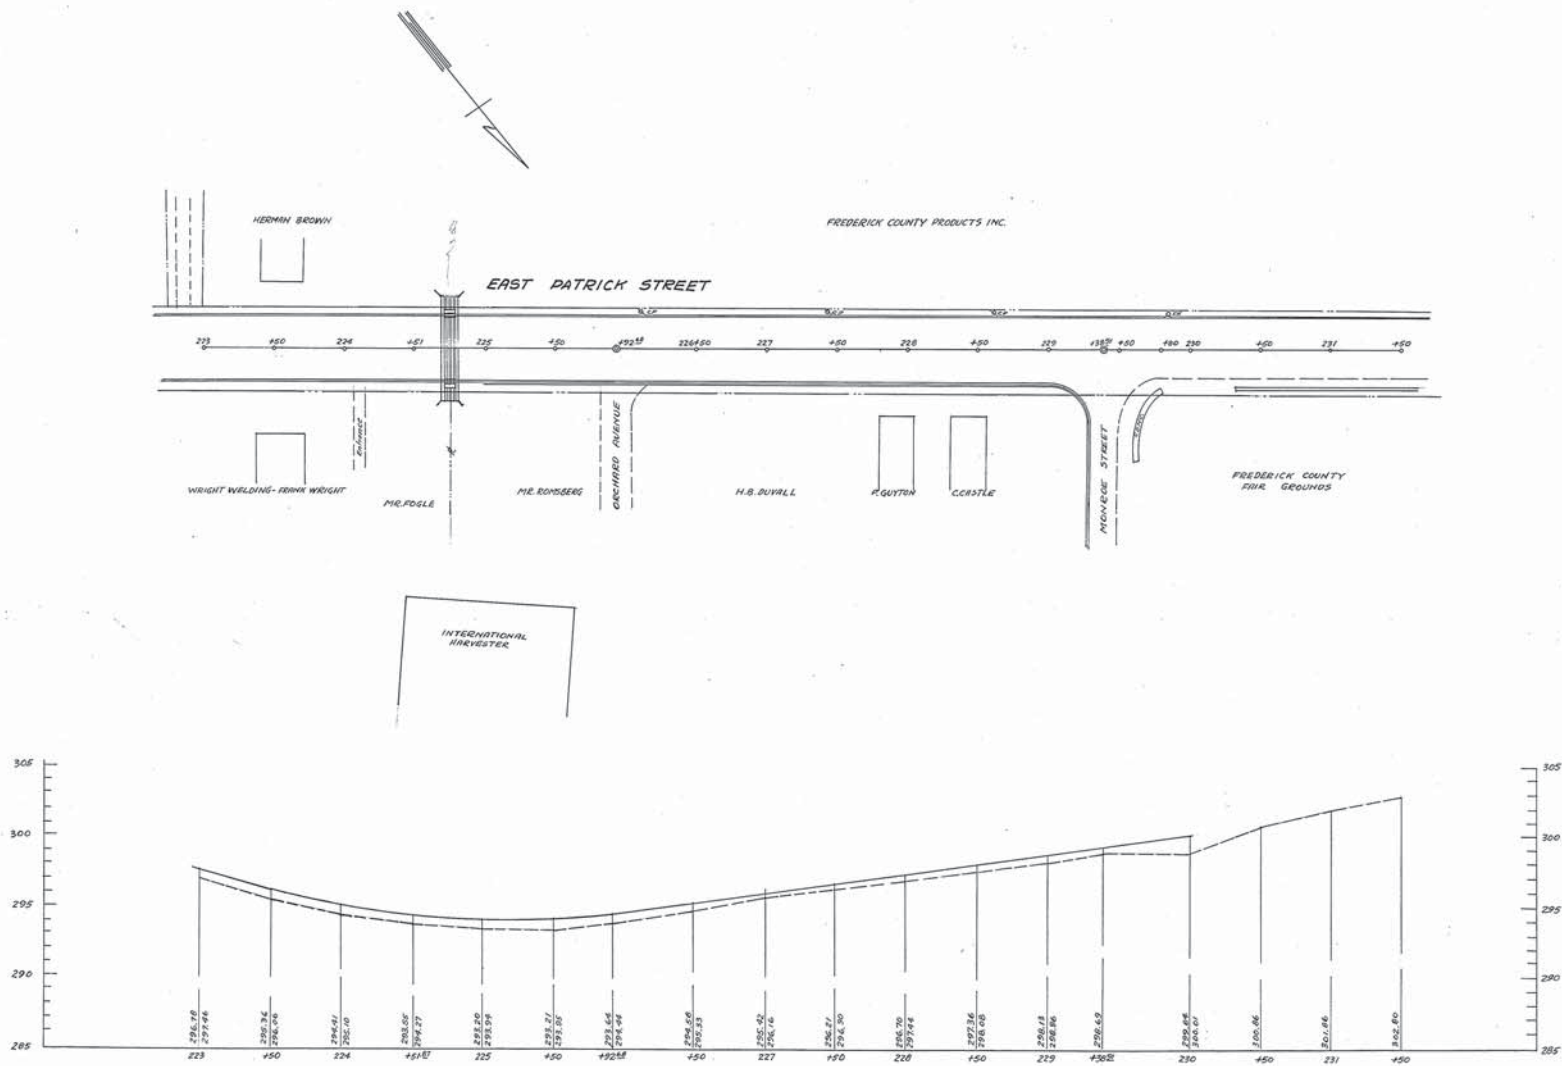

ADOPTED BY THE MAYOR AND ALDERMEN OF FREDERICK
 BY ORDINANCE PASSED AND APPROVED
 ATTEST THE MAYOR AND ALDERMEN OF FREDERICK
 BY _____
 CITY REGISTER MAYOR

FREDERICK CITY
 PLAN AND PROFILE OF EAST PATRICK STREET
 SHOWING ESTABLISHED GRADE AND STREET LINE
 SCALES 1"=4' VERT. FREDERICK, MD. JUNE 29, 1954