




WESTINGHOUSE CHURCH, KERR & CO.

ALL SAINTS STREET

WESTINGHOUSE, CHURCH, KERR & Co.  
ENGINEERS  
6 & 10 BRIDGE ST. NEW YORK.

Drawn by J.A.C.B. (2)  
Checked by B.L. & J.Q.

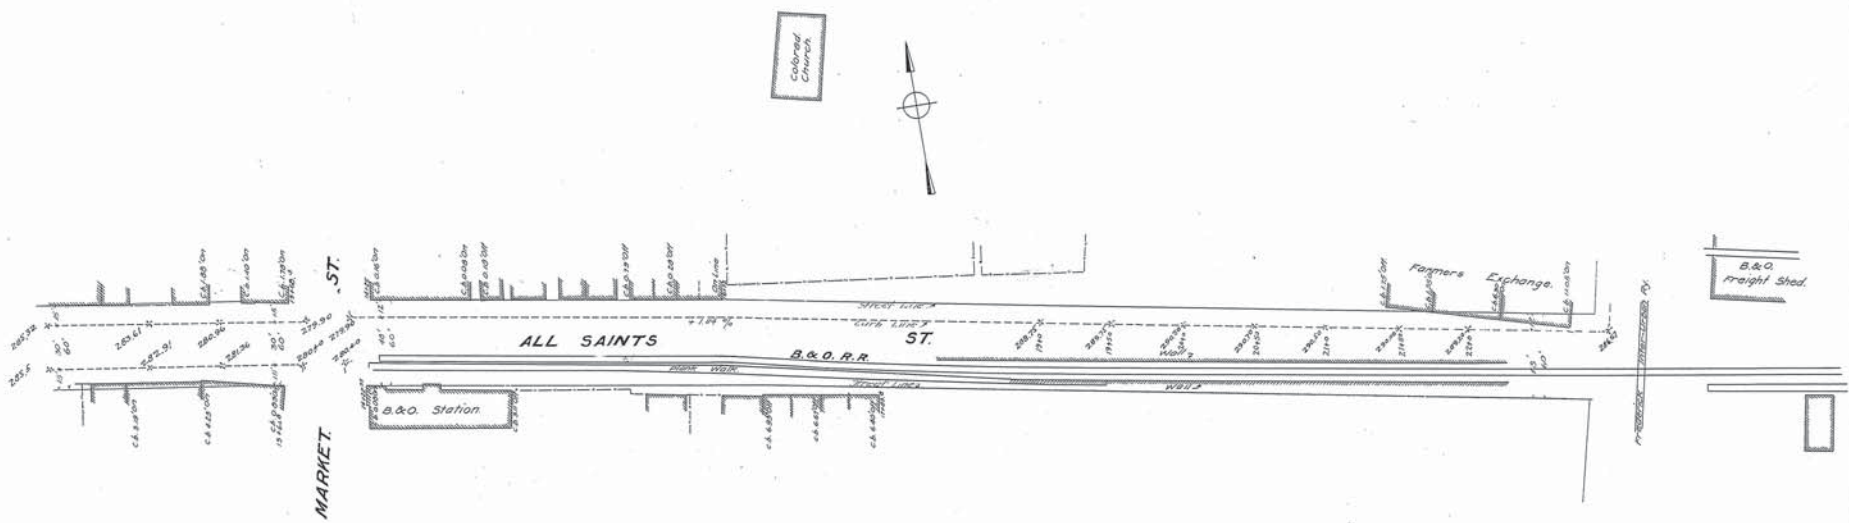

Note: The line shown in red and marked street line represents a line beyond which no buildings shall be built.  
The grade line shown on profile is an average grade between curbs.



Adopted by The Mayor and Aldermen of Frederick  
by Ordinance passed and approved Oct 1909

Attest:  
*M.A. McCaffery*  
City Registrar

The Mayor and Aldermen of Frederick  
*Geo. Edwin Smith*  
Mayor.

### FREDERICK CITY. PLAN & PROFILE OF ALL SAINTS STREET.

SHOWING ESTABLISHED GRADE & STREET LINE.  
Frederick Md. Oct 19 1907.

Scale: 1" = 40' Vert.  
1" = 40' Hor.  
Sheet 2 of 2 Sheets.

N. Y. No 20046.