


WESTINGHOUSE CHURCH, KERR & CO. 20483

WESTINGHOUSE CHURCH, KERR & Co.  
ENGINEERS  
6 & 10 BRIDGE ST., NEW YORK.

Drawn by J.G.B.  
Checked by M.B.T.

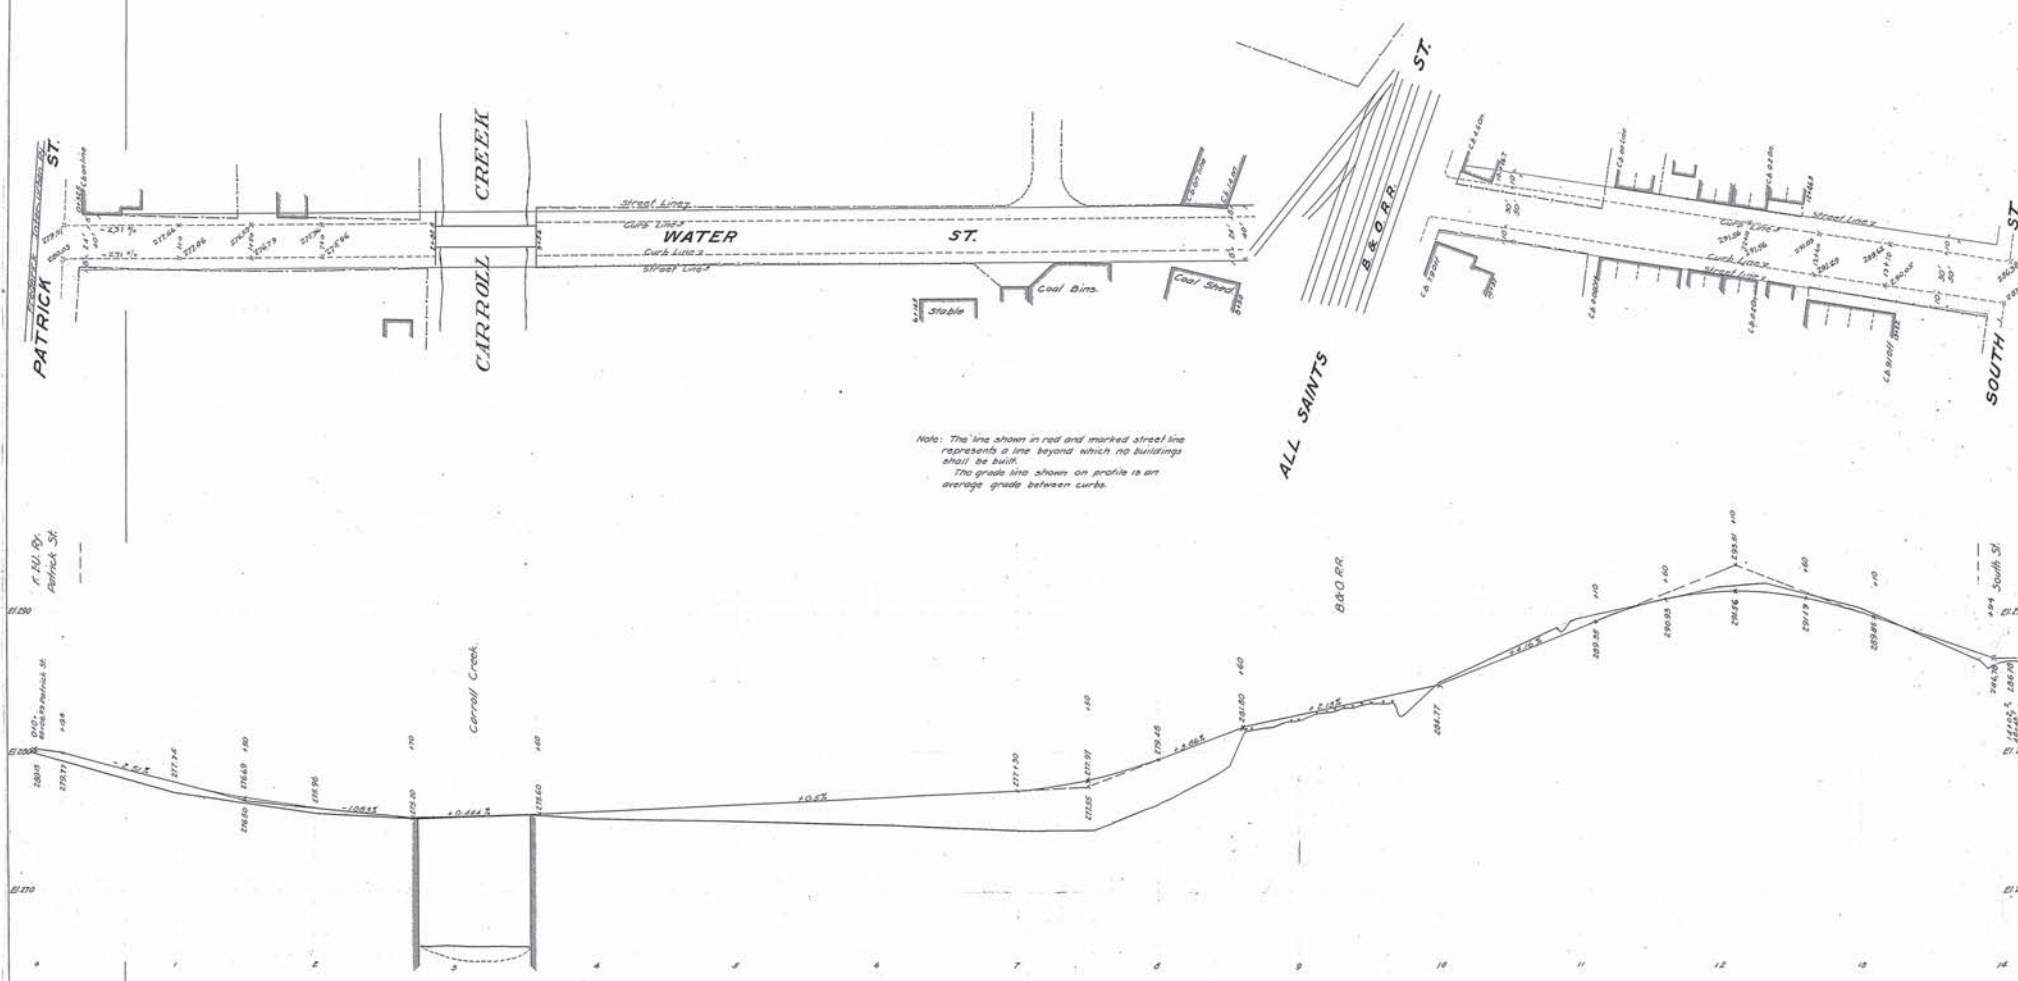

Note: The line shown in red and marked street line represents a line beyond which no buildings shall be built.  
The grade line shown on profile is an average grade between curbs.

Adopted by The Mayor and Aldermen of Frederick  
by ordinance passed and approved Dec. 3, 1909

Attest:  
M. A. McCaffrey  
City Registrar

The Mayor and Aldermen of Frederick  
By  
Edwin Smith Mayor

FREEDRICK CITY  
PLAN & PROFILE OF WATER STREET.  
SHOWING ESTABLISHED GRADE & STREET LINE.  
Scales 1" = 40 feet  
Frederick Md. Oct 24-1907.

N.Y. No. 20483