



WESTINGHOUSE, CHURCH, KERR & Co
ENGINEERS
10 & 10 BRIDGE ST. NEW YORK.

Drawn by J.G. & P.C.
Checked by R.G. & J.G.

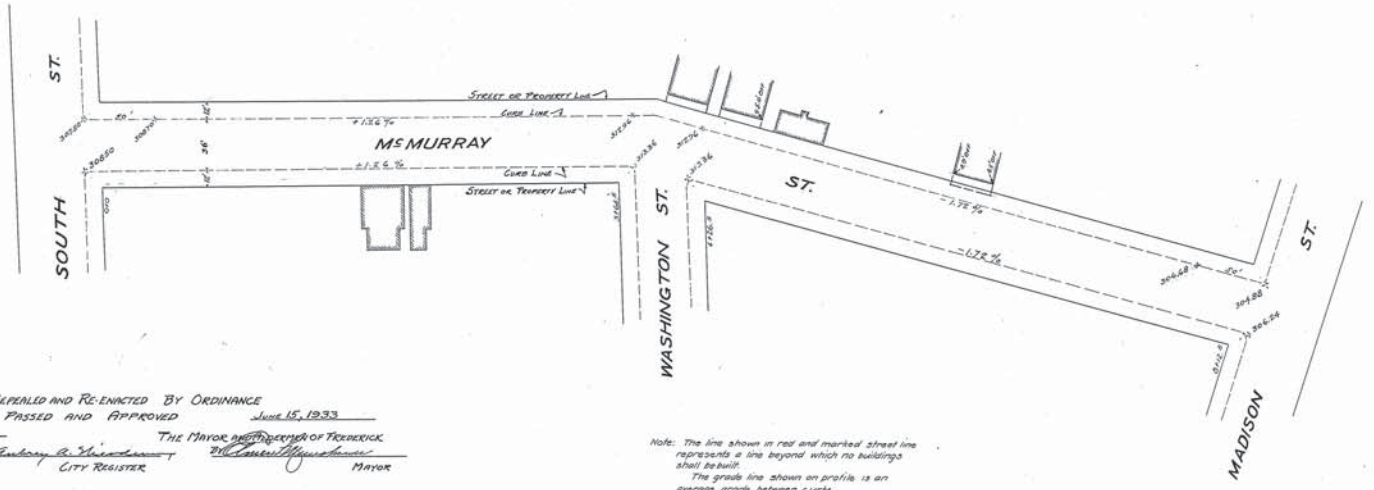

REPEALED AND RE-ENACTED BY ORDINANCE
PASSED AND APPROVED June 15, 1933
ATTEST: Anthony B. ... THE Mayor and Aldermen of Frederick.
CITY REGISTER Mayor

Note: The line shown in red and marked street line
represents a line beyond which no buildings
shall be built.
The grade line shown on profile is an
average grade between curbs.

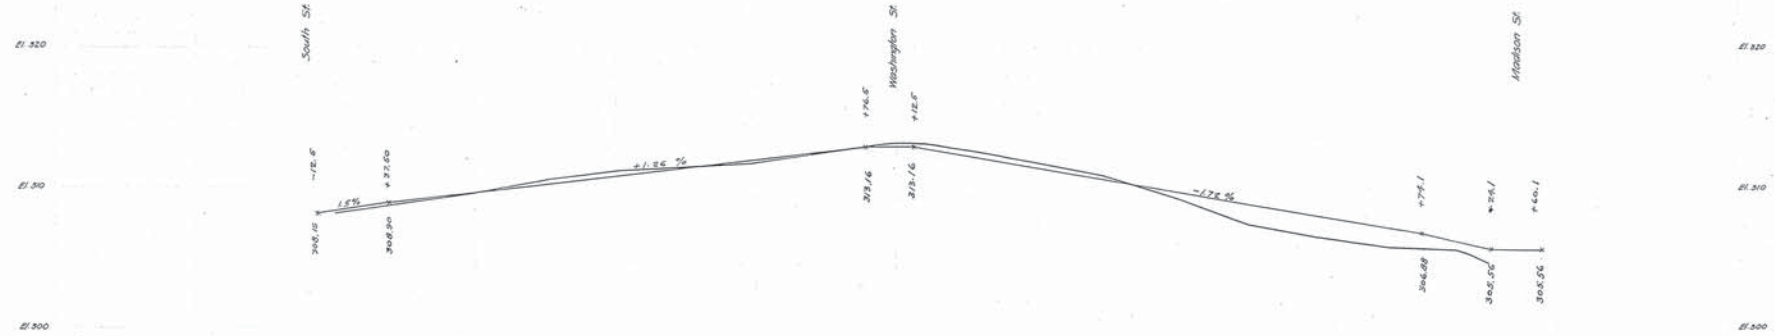

Adopted by The Mayor and Aldermen of Frederick.
by ordinance passed and approved Dec. 3, 1909

Attest: M. A. McCaffrey The Mayor and Aldermen of Frederick.
City Registrar. By Edwin Smith Mayor.

FREDERICK CITY.
PLAN & PROFILE OF McMURRAY STREET.

SHOWING ESTABLISHED GRADE OF STREET LINE.
Scale: 1" = 4' Vert. 1" = 10' Hor.
Frederick Md. Sept. 9, 1906.

WESTINGHOUSE CHURCH, KERR & CO. 20485

McMURRAY STREET