
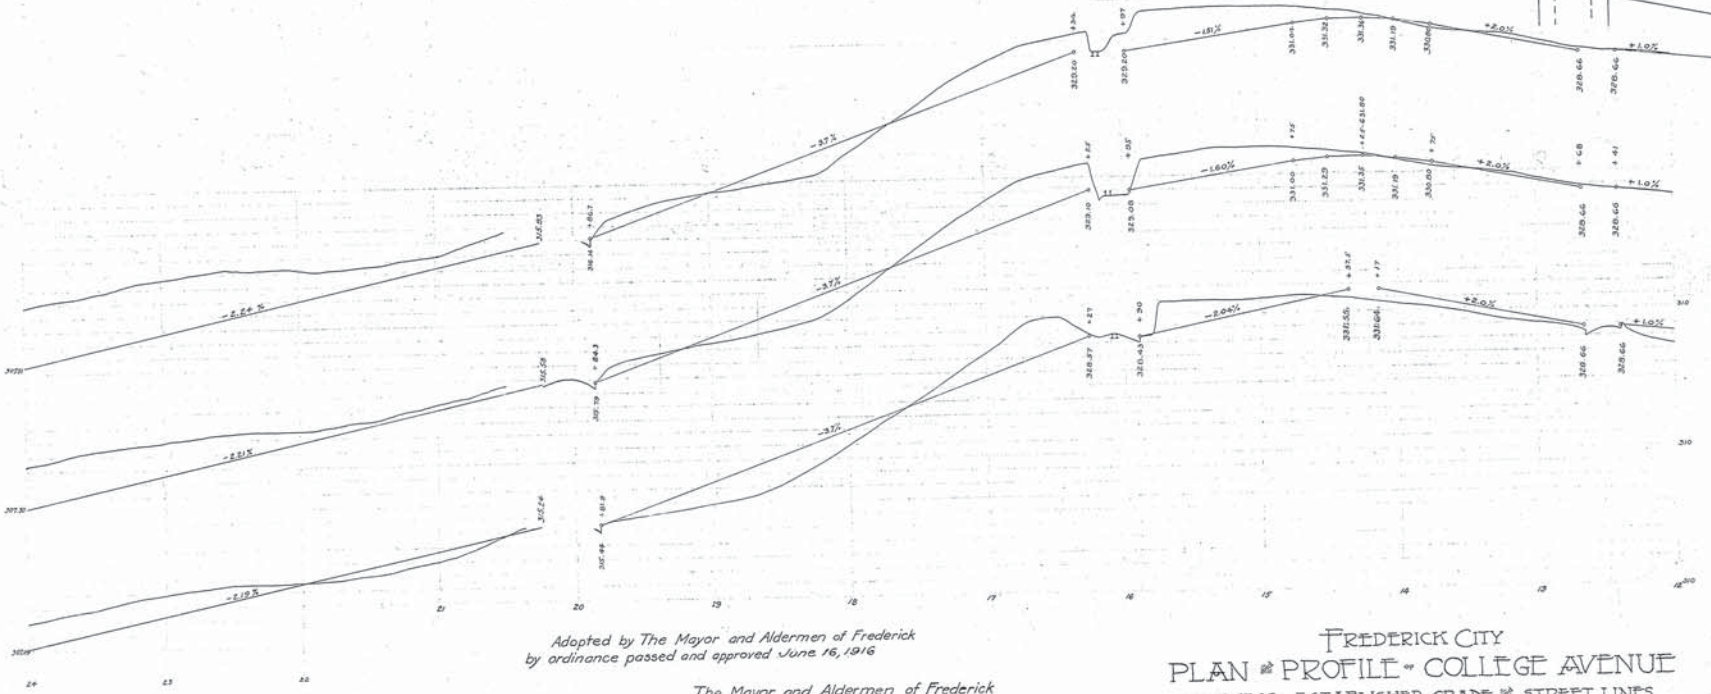
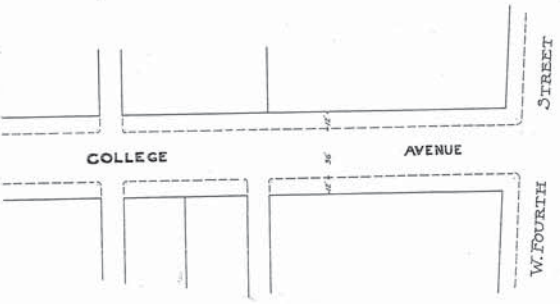


EMORY C. CRUM
CITY ENGINEER
FREEDOCK, PORTLAND

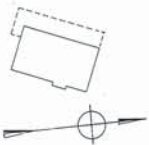

Adopted by The Mayor and Aldermen of Frederick
by ordinance passed and approved June 16, 1916

The Mayor and Aldermen of Frederick
Attest: Aubrey A. Kieckhefer City Registrar
Lewis H. Fialy Mayor

FREDERICK CITY
PLAN & PROFILE OF COLLEGE AVENUE
SHOWING ESTABLISHED GRADE & STREET LINES
Frederick 1914
Feb. 21, 1914
SHEET 2 OF SHEETS

140221
S. 1-25

WESTINGHOUSE CHURCH, KERR & CO. 140221