



EMORY C. CRUM  
CITY ENGINEER  
REGISTERED PROFESSIONAL

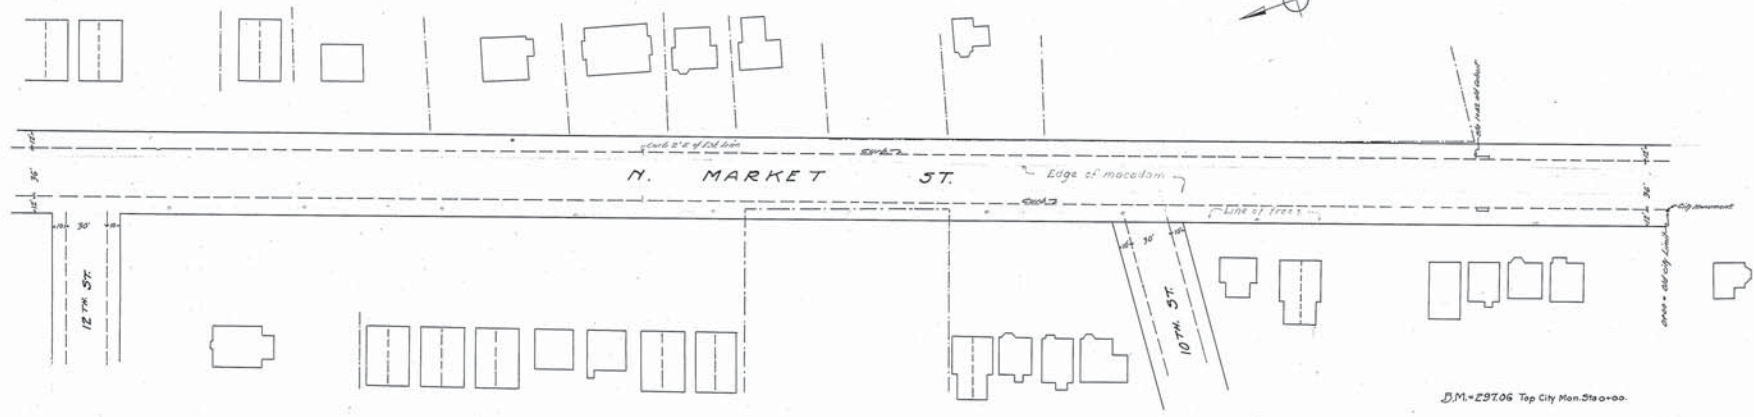

D.M. = 297.05 Top City Mon. Sta. + 0.00

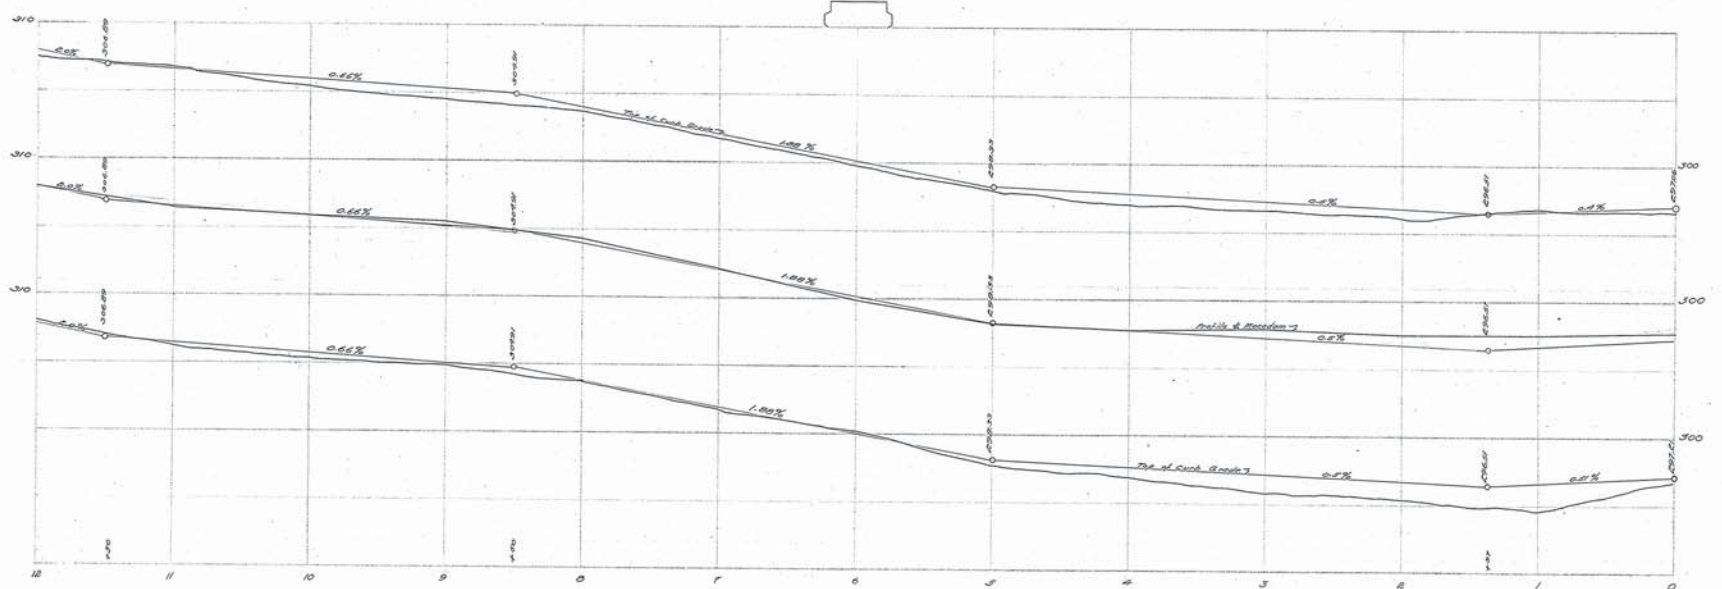

Adopted by the Mayor and Aldermen of Frederick  
by ordinance passed and approved March 23, 1926.

Attest: -  
*Aubrey A. Merdunnis* City Registrar  
*Lloyd C. Suller* Mayor  
 The Mayor and Aldermen of Frederick



FREDERICK CITY  
 PLAN & PROFILE OF N. MARKET ST.  
 SHOWING ESTABLISHED GRADE & STREET LINES  
 Frederick, Md.  
 Scales: 1" = 40' Hor. 1" = 4' Vert.  
 Feb. 20, 1925  
 SHEET 1 OF 4 SHEETS

250220-A

PLAN & PROFILE

NORTH MARKET STREET

EMORY G. CRUM  
CITY ENGINEER  
FREDERICK, MARYLAND

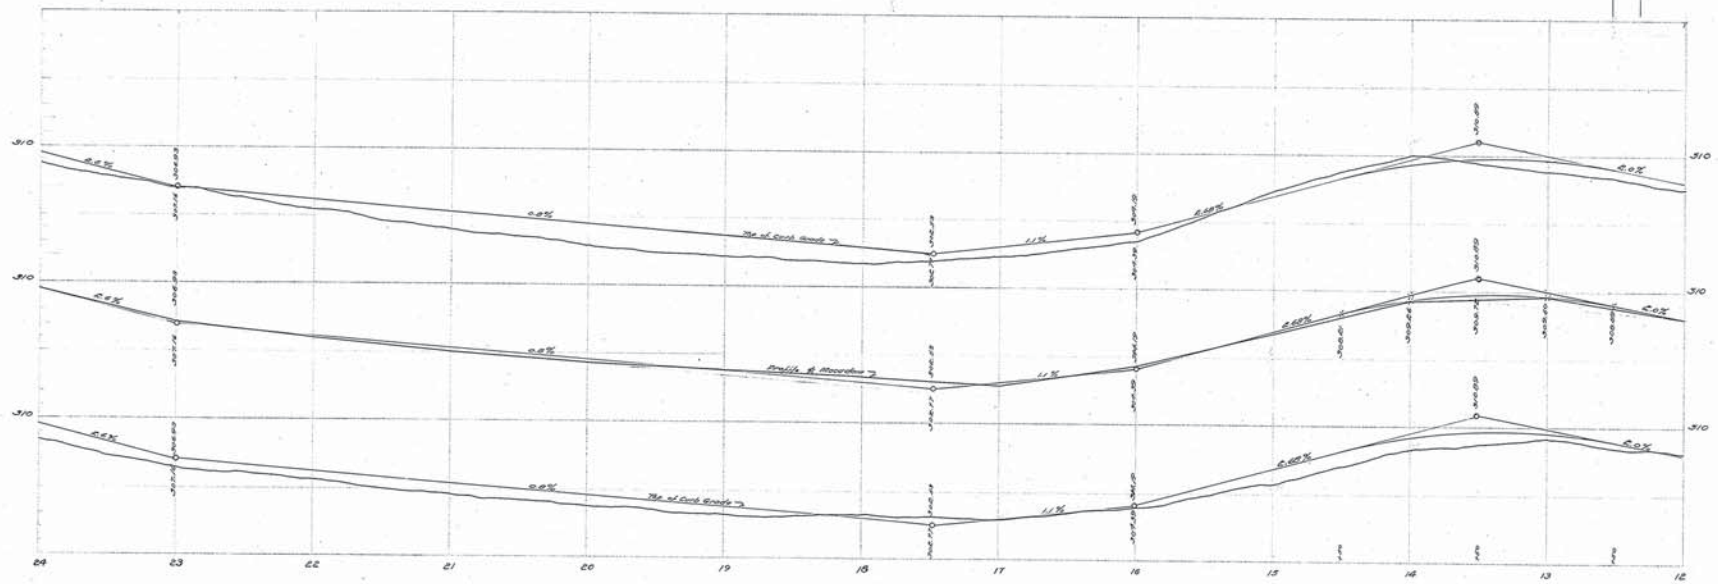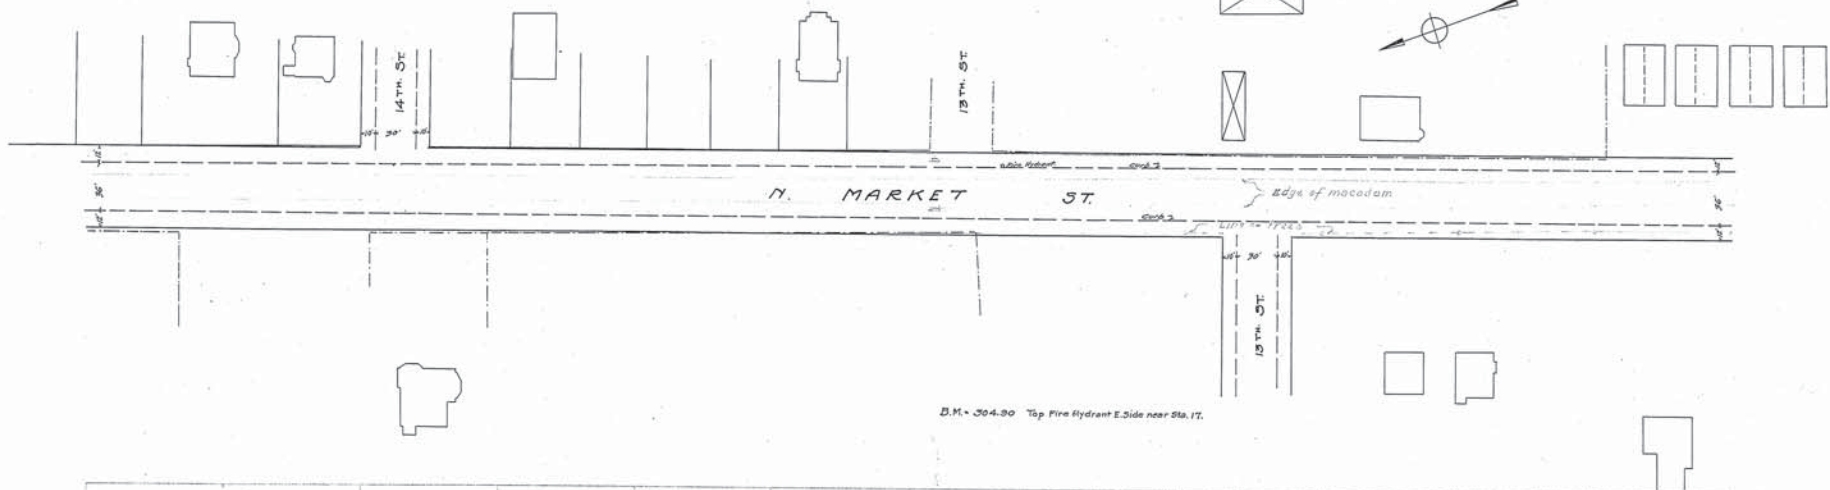

Adopted by the Mayor and Aldermen of Frederick  
by ordinance passed and approved March 23, 1926.

Attest:-

The Mayor and Aldermen of Frederick

Attest: *Antony A. Niederman*  
City Register



By *Lloyd C. Buller*  
Mayor

FREDERICK CITY  
PLAN & PROFILE of N. MARKET ST.  
SHOWING ESTABLISHED GRADE & STREET LINES  
Scales: 1"=40' Hor  
1"=4' Vert  
Frederick, Md.  
Feb 20, 1925  
SHEET 2 of 4 SHEETS.

ms 250220 A

116 250220A  
250220

EMORY C. CRUM  
CITY ENGINEER  
FREDERICK, MARYLAND

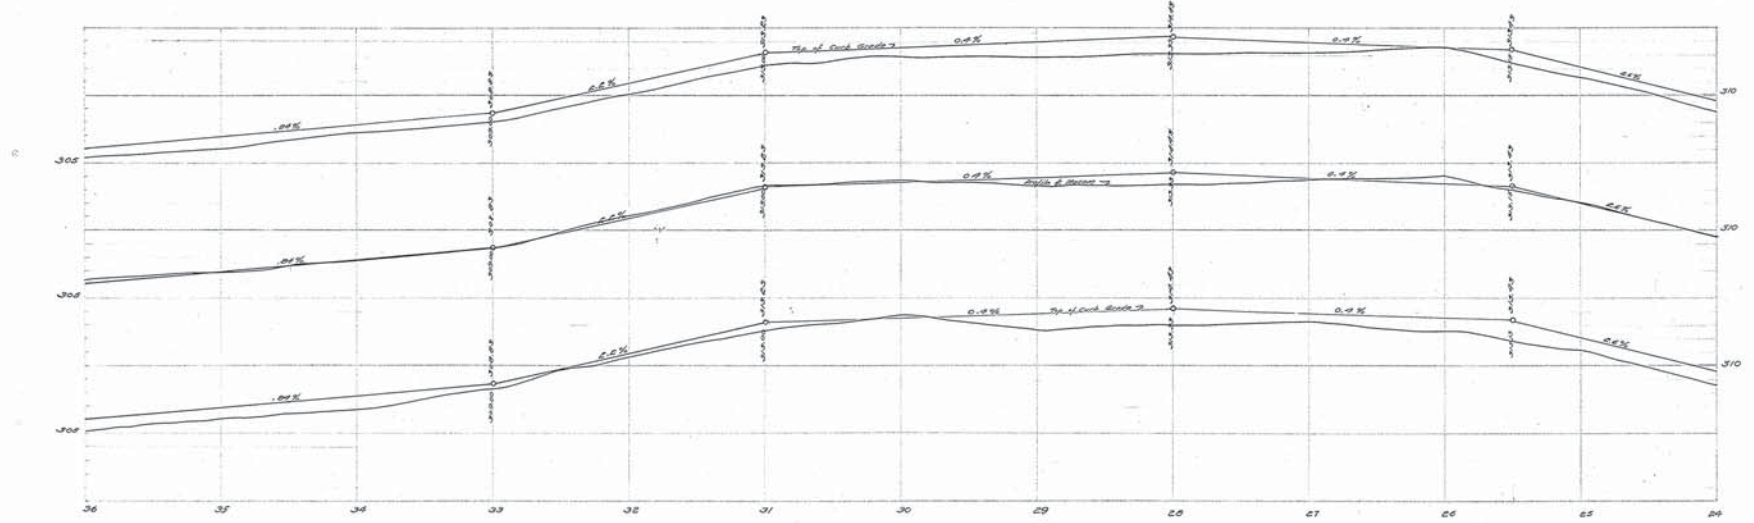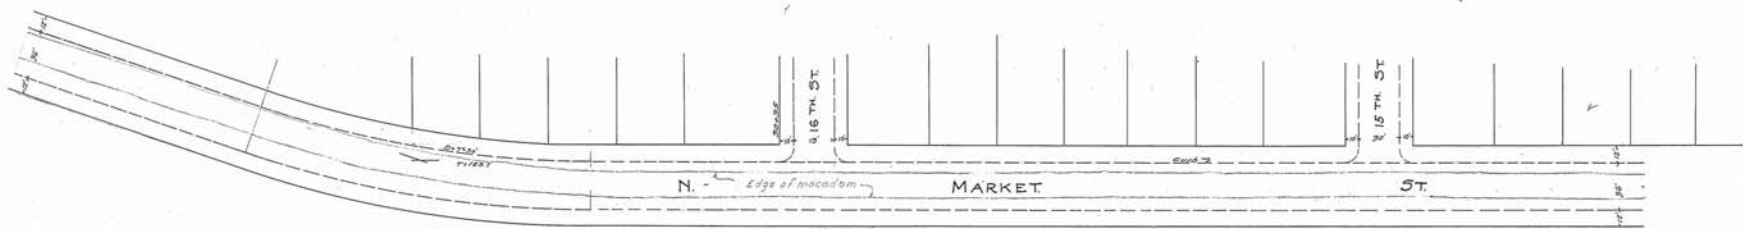

Adopted by the Mayor and Aldermen of Frederick  
by ordinance passed and approved March 23, 1926.

Attest:  
Audrey A. Hardman  
City Registrar  
By Lloyd C. Buller  
Mayor

FREDERICK CITY  
PLAN & PROFILE OF N. MARKET ST.  
SHOWING ESTABLISHED GRADE & STREET LINES  
Frederick, Md.  
Feb. CO. 1925  
SHEET 3 OF 4 SHEETS.


10659600-B  
250220-B




EMORY C. CRUM  
CITY ENGINEER  
FREDERICK, MARYLAND



ODD FELLOWS HOME

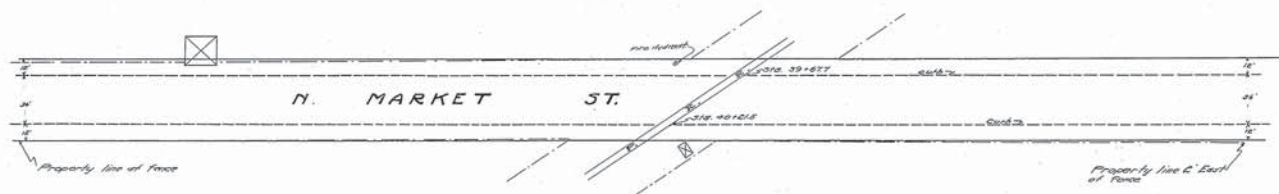

D.M. - 30.01  
Top Five 19th and 31st St.

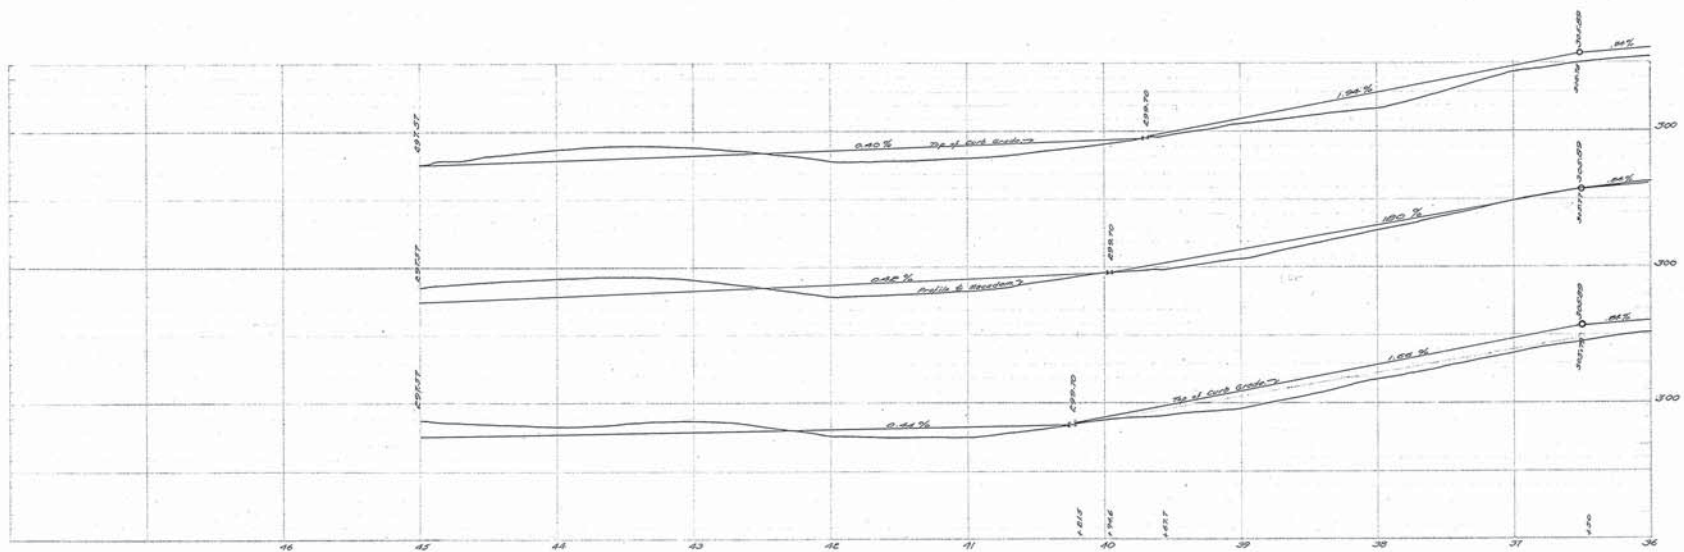

Adopted by the Mayor and Aldermen of Frederick  
by ordinance passed and approved March 23, 1926.

Attest:-

Anthony A. Wierdeman  
City Registrar

The Mayor and Aldermen of Frederick

By Lloyd G. Smith:

Mayor

FREDERICK CITY  
PLAN & PROFILE of N. MARKET ST.  
SHOWING ESTABLISHED GRADE & STREET LINES  
Frederick, Md.  
Feb. 20, 1925  
SHEET 4 of 4 SHEETS.

Scales: 1"=40' Hor  
1"=2' Vert

Feb. 20, 1925

No. 250220-C

250220-C  
PLAN & PROFILE

NORTH MARKET STREET