


271027

PROFILE

8

PLAN

MT. OLIVET BOULEVARD

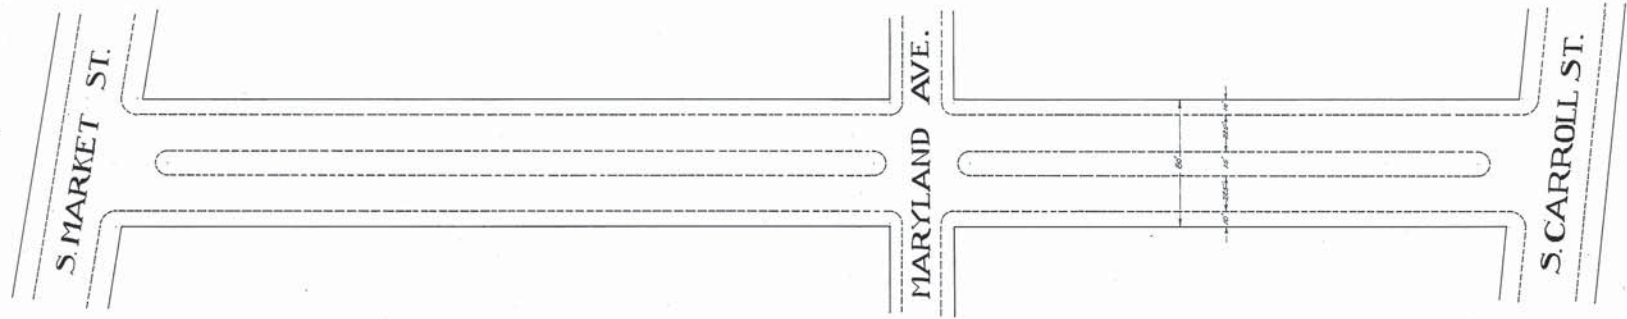

FREDERICK CITY  
 PLAN & PROFILE of MT. OLIVET BLVD.  
 SHOWING ESTABLISHED GRADE & STREET LINE  
 Scales 1" = 4' Vert  
 1" = 40' Hor  
 Frederick, Md. Oct 10, 1927.  
 ELLIOTT S. MAXWELL  
 CITY ENGINEER

Adopted by The Mayor and Aldermen of Frederick  
 by ordinance passed and approved SEPT. 13, 1928

Attest - The Mayor and Aldermen of Frederick  
 Aubrey A. Nicolson By Lloyd S. Bullen  
 City Registrar Mayor

