
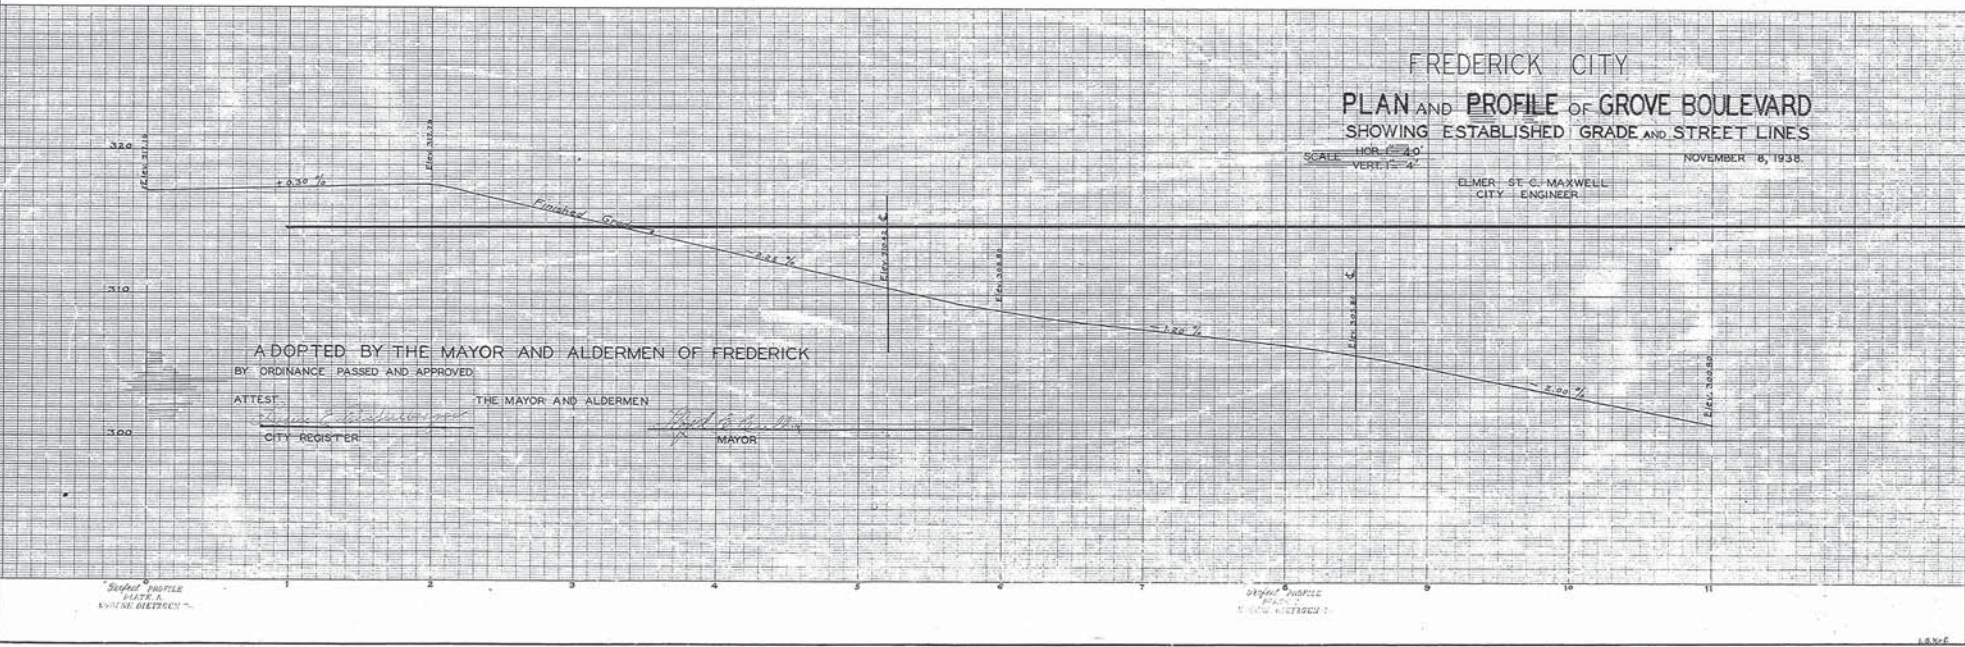


331268  
PLAN & PROFILE

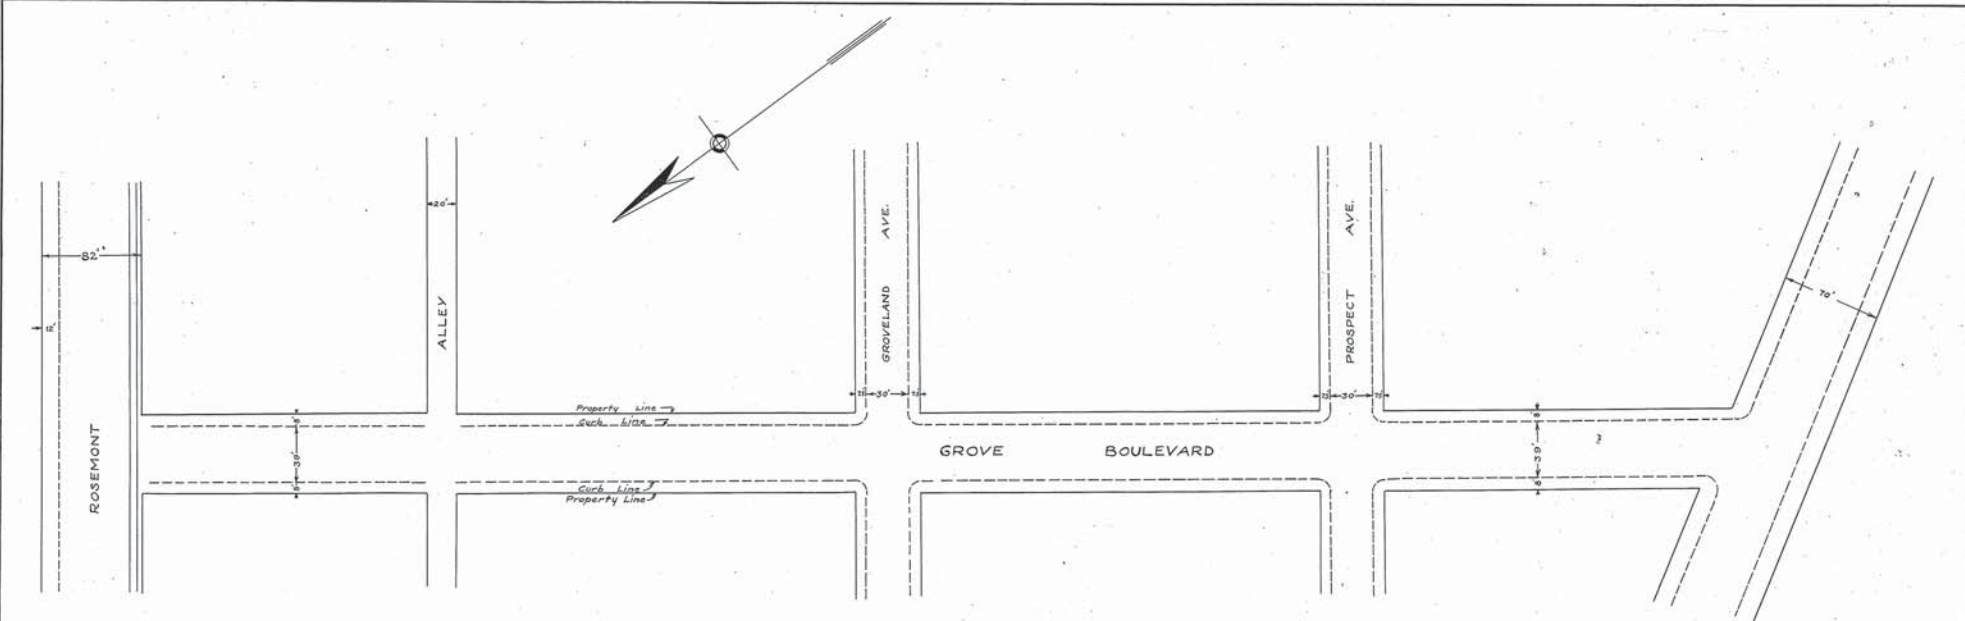

GROVE BOULEVARD