
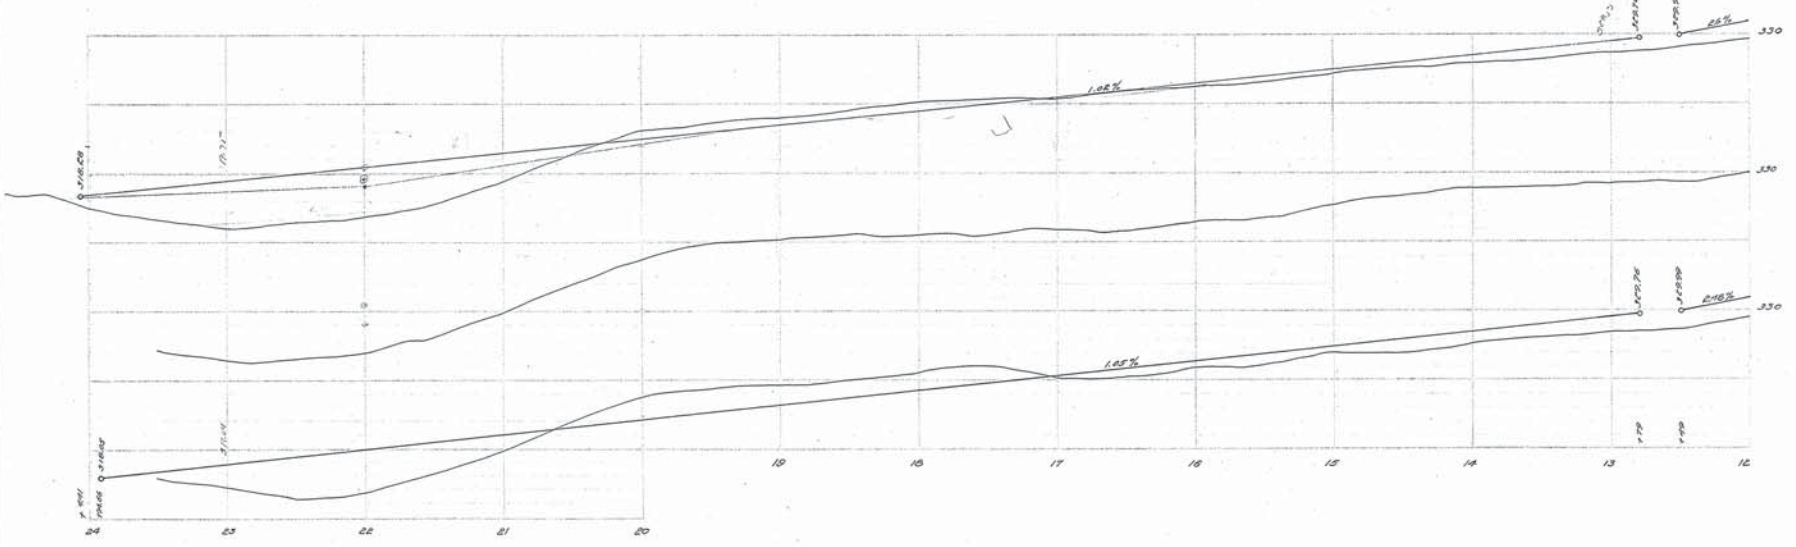


PLAN & PROFILE

FAIRVIEW AVENUE

EMORY C. CRUM  
CITY ENGINEER  
FREDERICK, MARYLAND

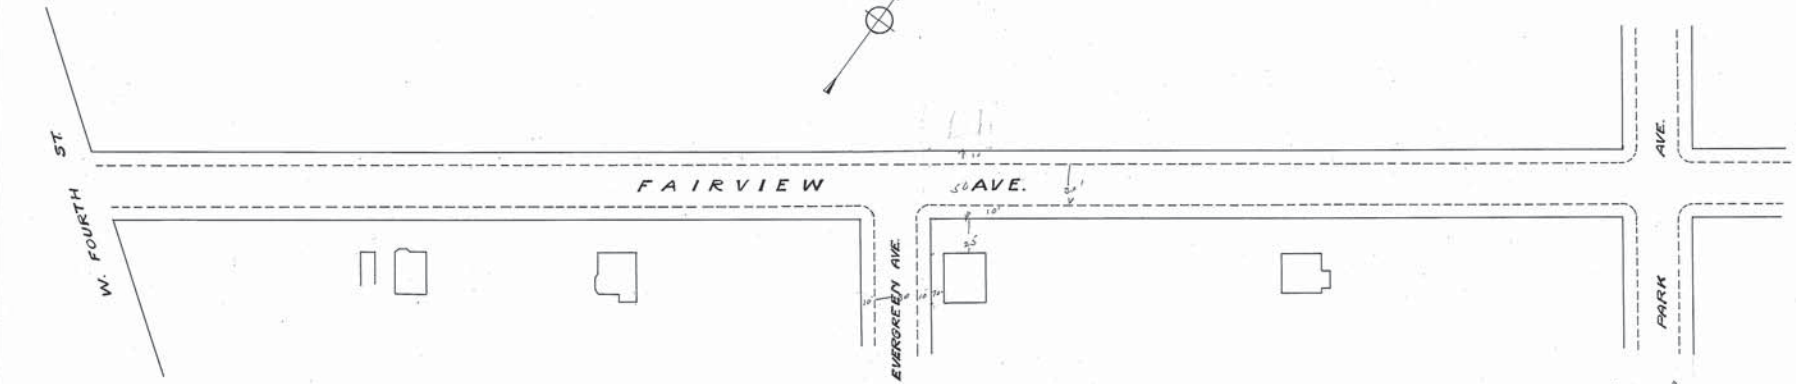

Adopted by the Mayor and Aldermen of Frederick  
by ordinance passed and approved March 23, 1926.

Attest:-

*Anthony C. Hiershman*  
City Registrar

The Mayor and Aldermen of Frederick  
By *Lloyd S. Butler*  
Mayor

FREDERICK CITY  
PLAN & PROFILE of FAIRVIEW AVE.  
SHOWING ESTABLISHED GRADE & STREET LINES  
Frederick, Md. April 8, 1925  
Scale: 1" = 40' HOR.  
1" = 4' VERT.  
SHEET 2 of SHEETS

4712-31